

FEDERAL DESIGN GROUP LLC
A MEMBER OF THE FEDERAL FAMILY OF BUSINESSES

SCHOOL OF DESIGN, ART,
ARCHITECTURE & FILM

AALTO UNIVERSITY

HELSINKI

FINLAND



NORTH - EAST




STRUCTURE:
 CAST-IN-PLACE CONCRETE
 STEEL FRAME
 PRE-CAST CONCRETE



DETAIL 1: 200

SURFACE MATERIALS:
 AUDITORIUMS:
 PRE-CAST CONCRETE WALLS
 WITH DECORATIVE SURFACE
 BLACK BOX THEATER:
 BLACK MARBLE
 LIBRARY, DEANS' OFFICES, DINING, ADMIN:
 POLISHED YELLOW FLAGSTONE
 LOW ROOFING:
 ZINC
 GLASS OVER ATRIUM
 FILM DEPT. STUDIOS:
 EXPOSED CAST-IN-PLACE CONCRETE
 ARCHITECTURE DEPT. STUDIOS:
 CERAMIC TILE
 ART DEPT. STUDIOS:
 WOOD BOARDS CLADDING
 DESIGN DEPT. STUDIOS:
 METAL CLADDING - ANODIZED ZINC
 NOTE: ALL STUDIOS' WINDOWS SILLS - ZINC

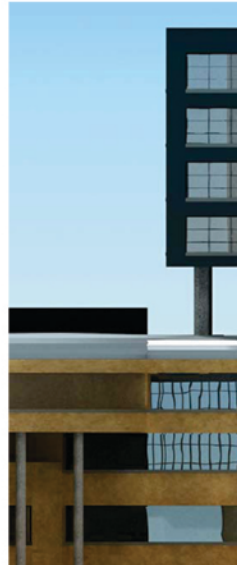


DETAIL 1: 200

DETAIL 1: 200



SOUTH - WEST

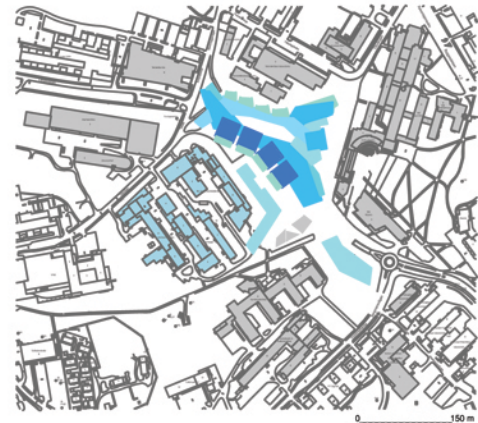

MASTER PLAN SCALE: 1: 4000





INSTITUTE
ADDITIONAL BUILDING

GROCERY STORE &
FAST FOOD BISTROS

0 100 m 150 m




SITE PLAN

SCALE: 1: 1000



FLOOR PLAN ±0.00

- | | |
|--|---|
| 1 MAIN LOBBY 1 | 12 ADMIN/ FACULTY - DEPT. OF ART |
| 2 MAIN LOBBY 2 | 13 ADMIN/ FACULTY - DEPT. OF ARCHITECTURE |
| 2A POSSIBLE ENTRANCE FROM THE METRO | 14 ADMIN/ FACULTY - DEPT. OF FILM |
| 3 OPEN ATRIUM SPACE | 15 SEMINAR ROOM |
| 4 OPEN TO BELOW | 16 KITCHEN |
| 5 THEATER/ AUDITORIUM/ LECTURE HALL 300 PEOPLE | 17 WARDROBE |
| 5A ENTIRE WALL OF AUDITORIUM WITH TV SCREENS | 18 PRECIOUS METALS WORKSHOP |
| 6 THEATER/ AUDITORIUM/ LECTURE HALL 200 PEOPLE | 19 METAL WORKSHOP |
| 6A ENTIRE WALL OF AUDITORIUM WITH TV SCREENS | 20 GLASS & CERAMIC WORKSHOP |
| 7 THEATER/ AUDITORIUM/ LECTURE HALL 100 PEOPLE | 21 SCULPTURE STUDIO |
| 7A ENTIRE WALL OF AUDITORIUM WITH TV SCREENS | 22 WOOD WORKSHOP |
| 8 THEATER/ AUDITORIUM/ MULTI-USE 2,500 PEOPLE | 23 PRINT MAKING STUDIO |
| 9 BLACK BOX THEATER | 24 UNDER STAGE EQUIPMENT SPACE |
| 9A ENTIRE WALL OF THEATER WITH TV SCREENS | 25 FAST FOOD RESTAURANT |
| 10 RESTAURANT/ DINING - FOR STUDENTS | 26 STORAGE |
| 11 ADMIN/ FACULTY - DEPT. OF DESIGN | 27 LOADING AREA |
| | 28 POSSIBLE PASSAGE TO THE METRO STATION |

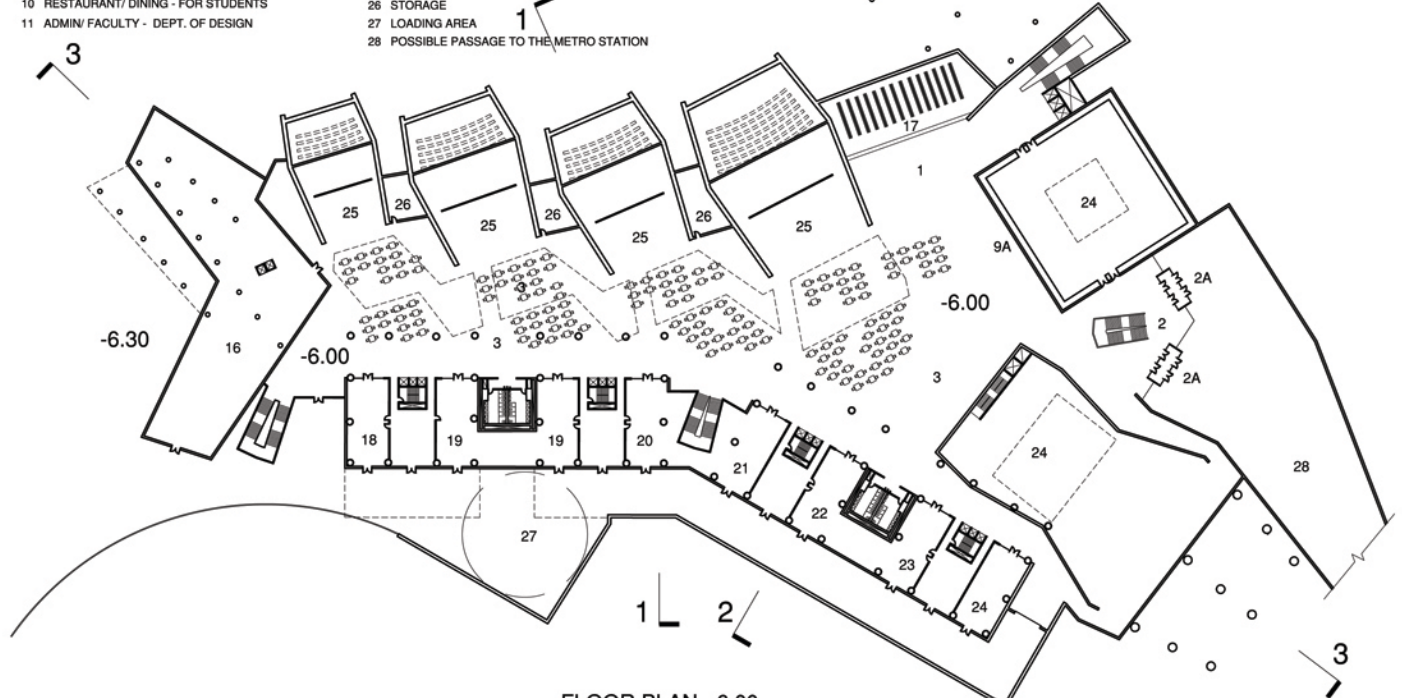


FLOOR PLAN -6.00



0 30 60 m

PLANS ±0.00/ -6.00 SCALE: 1: 500



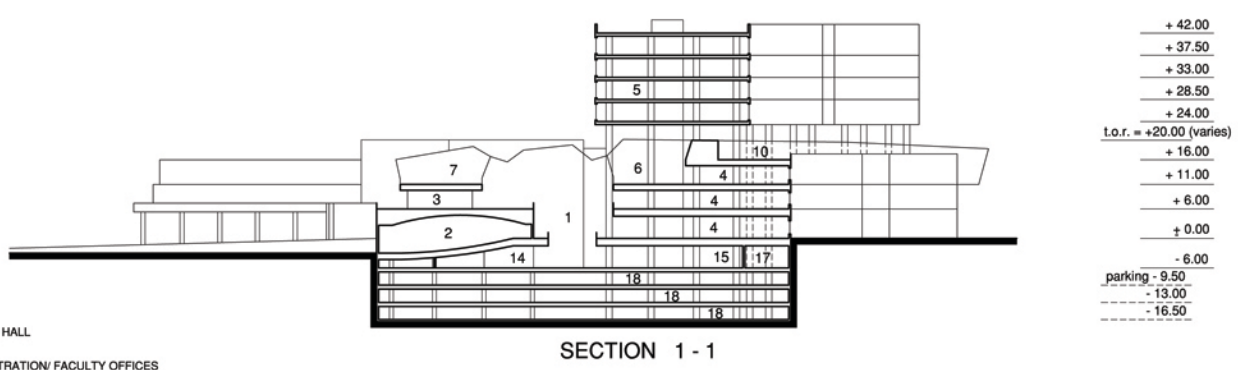

- 1 ATRIUM
- 1A LOBBY
- 2 AUDITORIUM/ LECTURE HALL
- 3 DEAN'S OFFICES
- 4 DEPARTMENT ADMINISTRATION/ FACULTY OFFICES
- 5 STUDIOS
- 6 PIN-UP SPACE/ EXHIBITION SPACE
- 7 EXHIBITION SPACE
- 8 LIBRARY
- 9 AUDITORIUM/ PERFORMANCE THEATER FOR 2,500 PEOPLE
- 10 ROOF TERRACE
- 11 DINING FOR STUDENTS
- 12 DINING FOR FACULTY & STAFF
- 13 KITCHEN
- 14 FAST FOOD RESTAURANTS
- 15 WORKSHOPS WITH HEAVY EQUIPMENT
- 16 WORDROBE
- 17 ALLEY FOR LOADING & UNLOADING
- 18 PARKING GARAGE

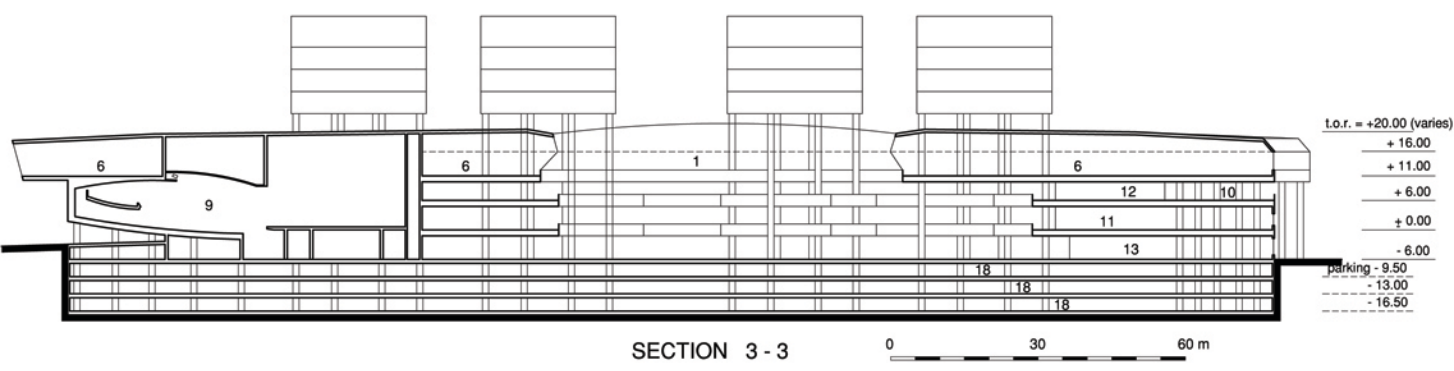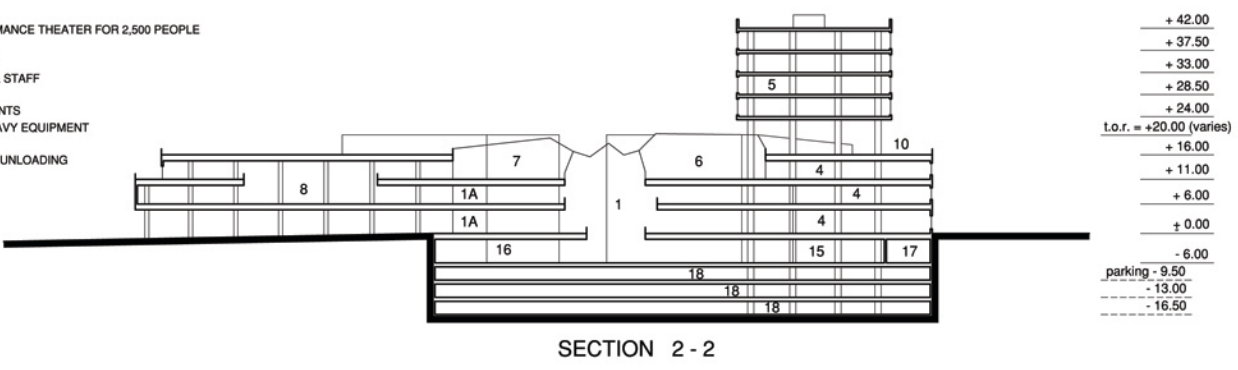

SECTIONS

SCALE: 1: 500



ELEVATION NORTH - EAST



ELEVATION SOUTH - EAST



ELEVATION SOUTH - WEST



ELEVATION NORTH - WEST





NORTH - WEST



OBLIQUE VIEW

